
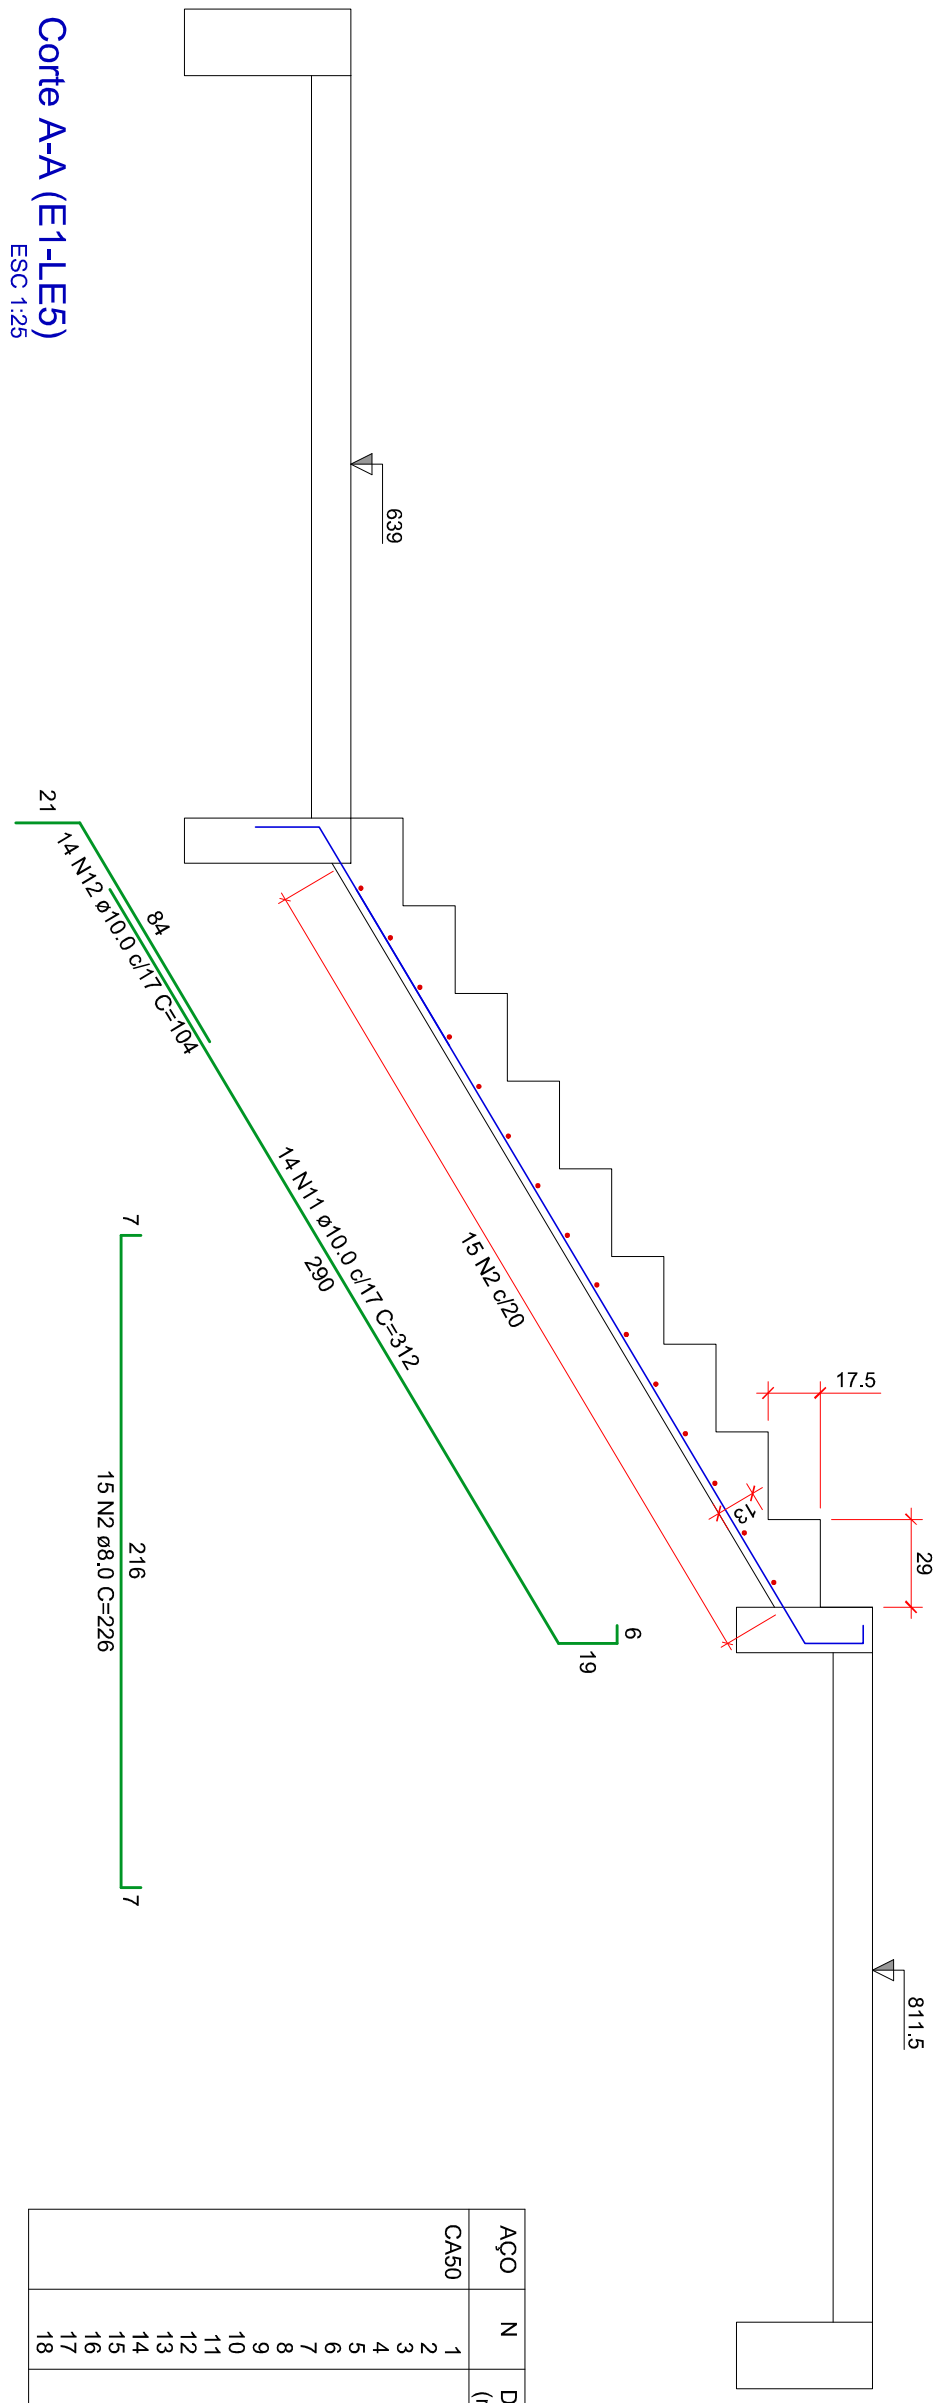
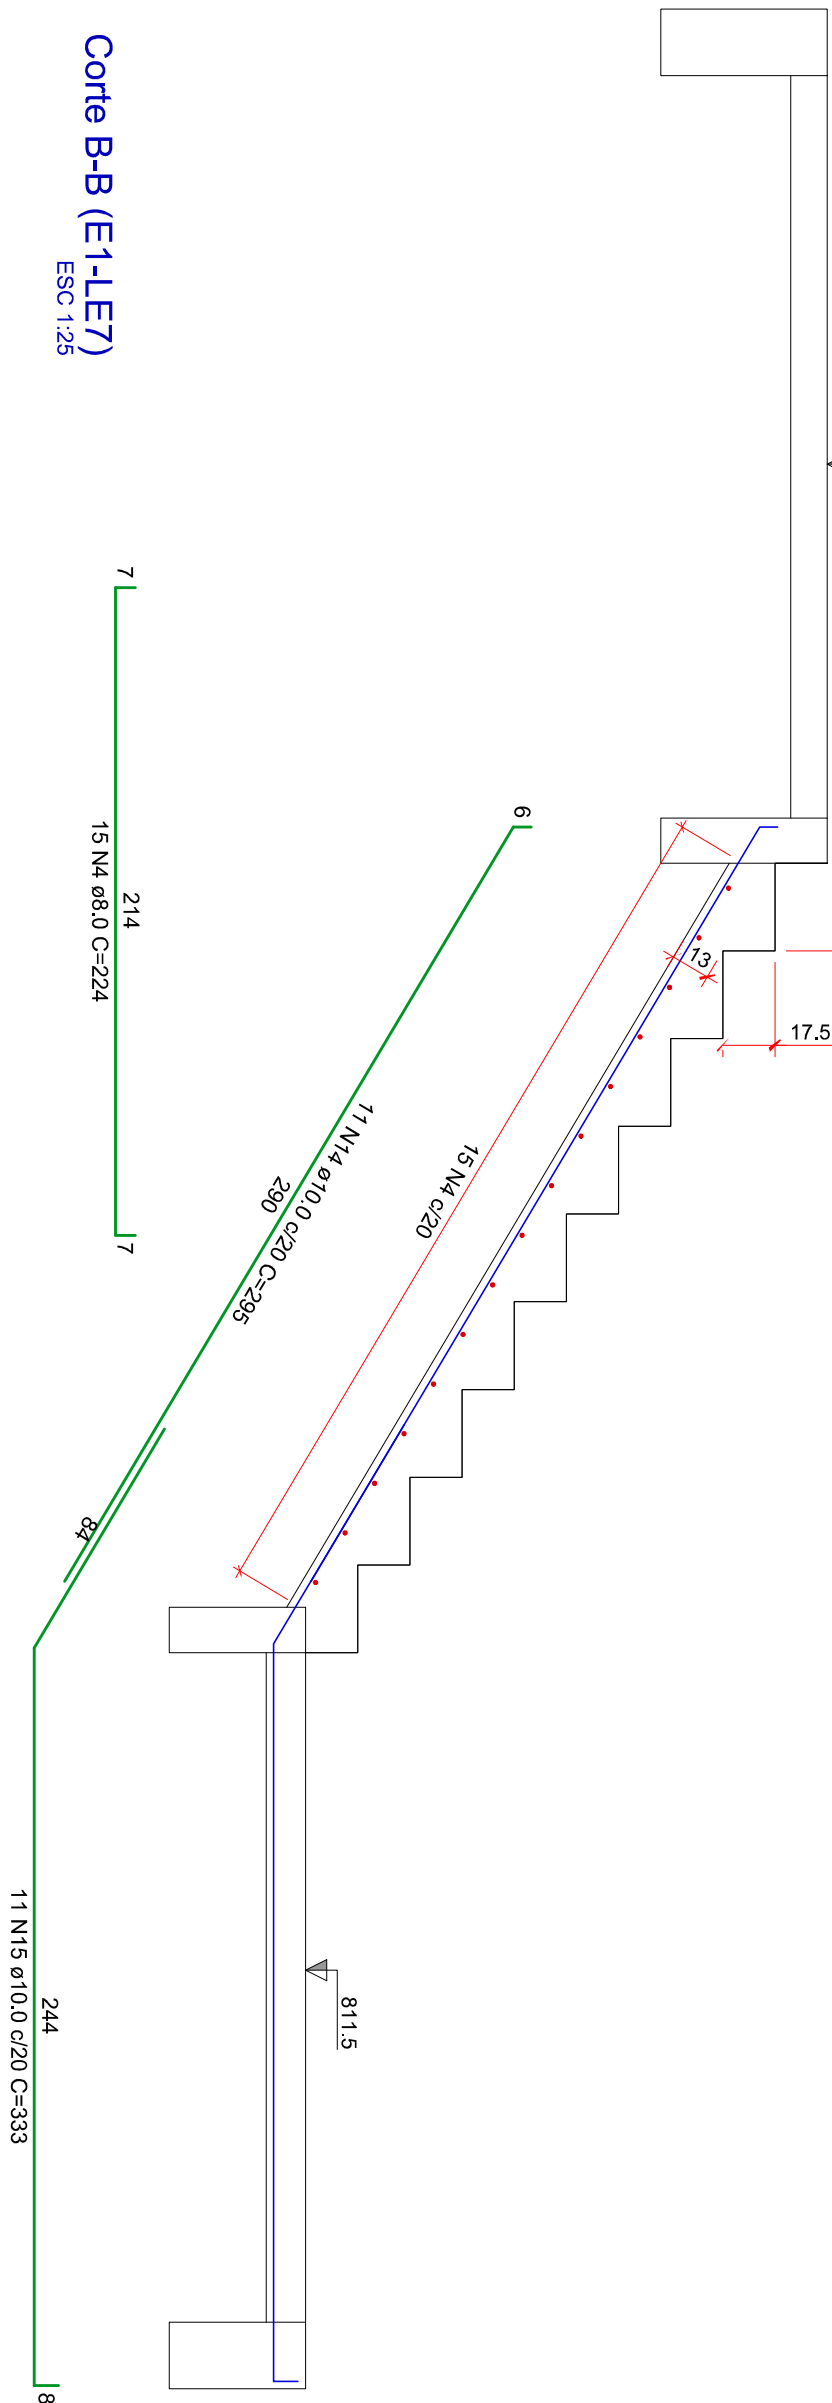
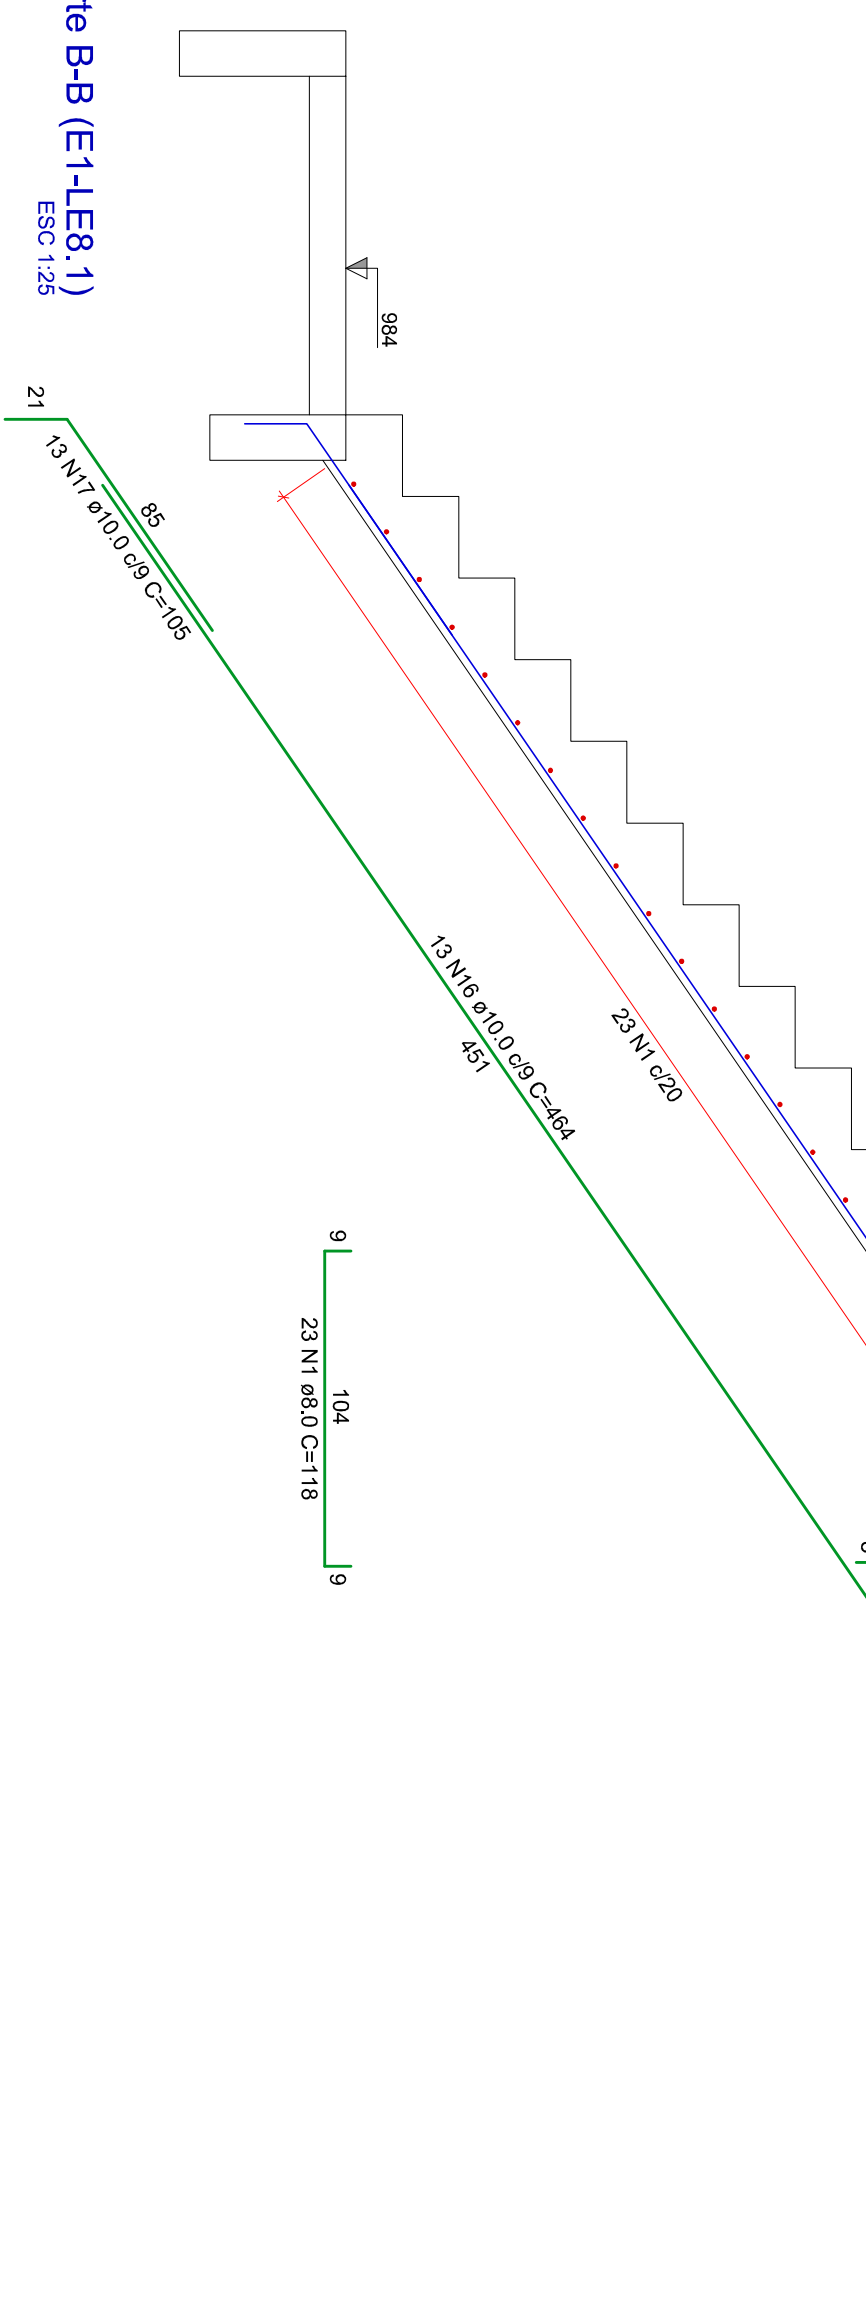
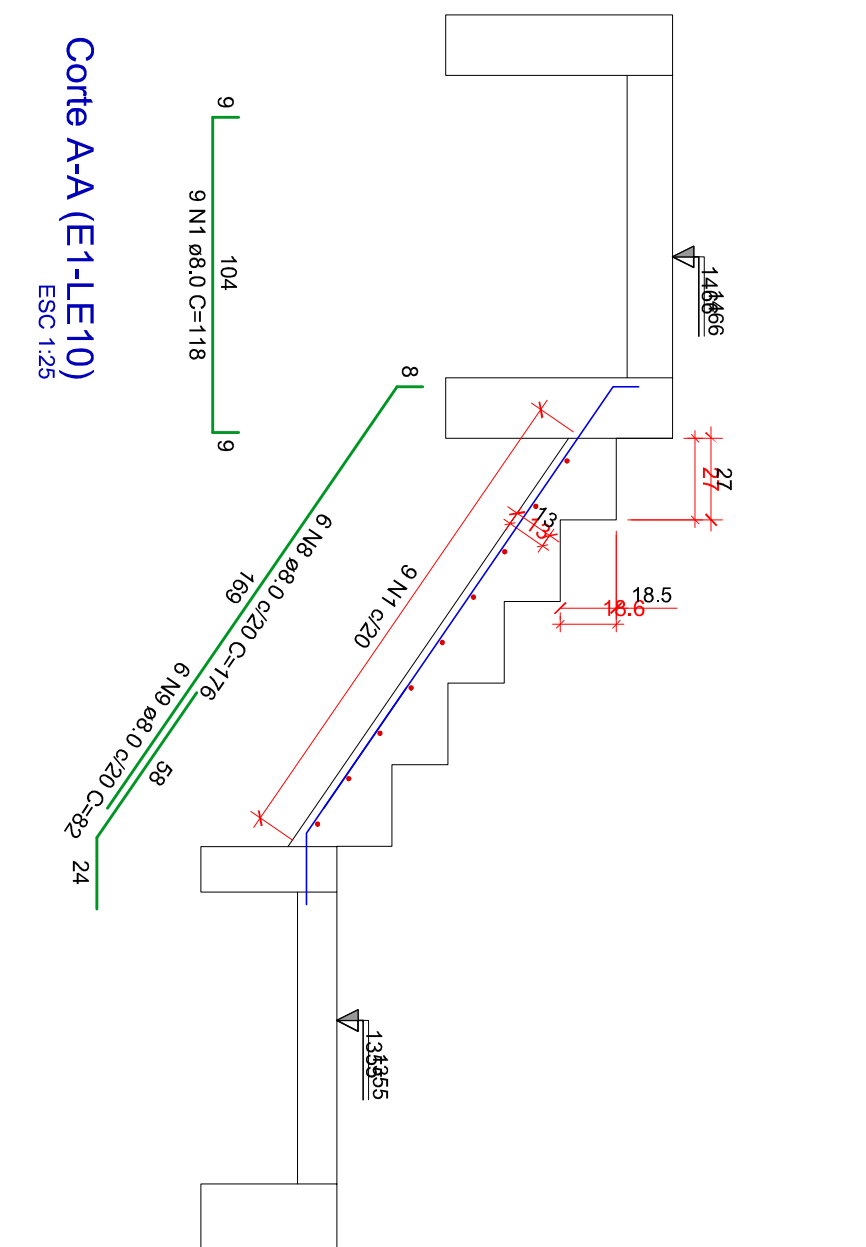
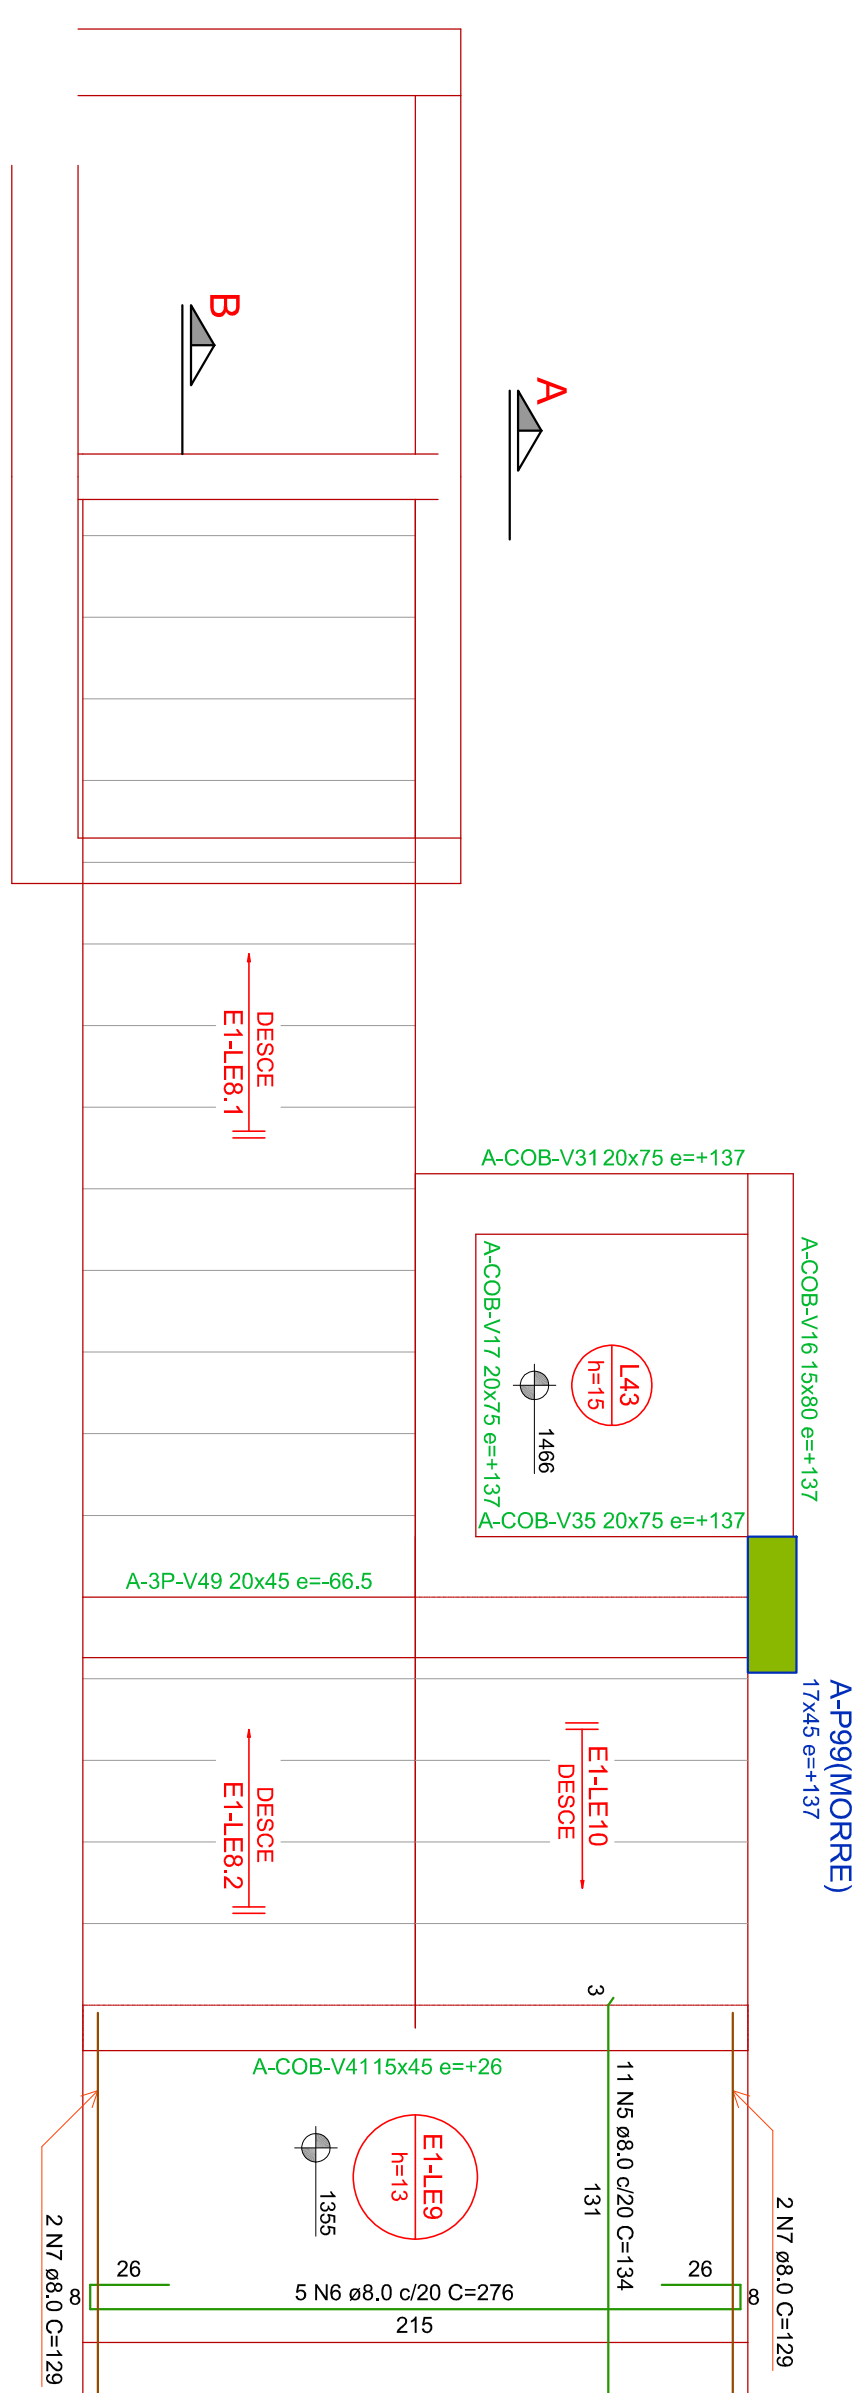
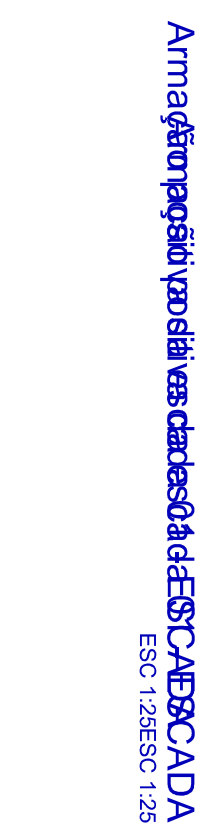


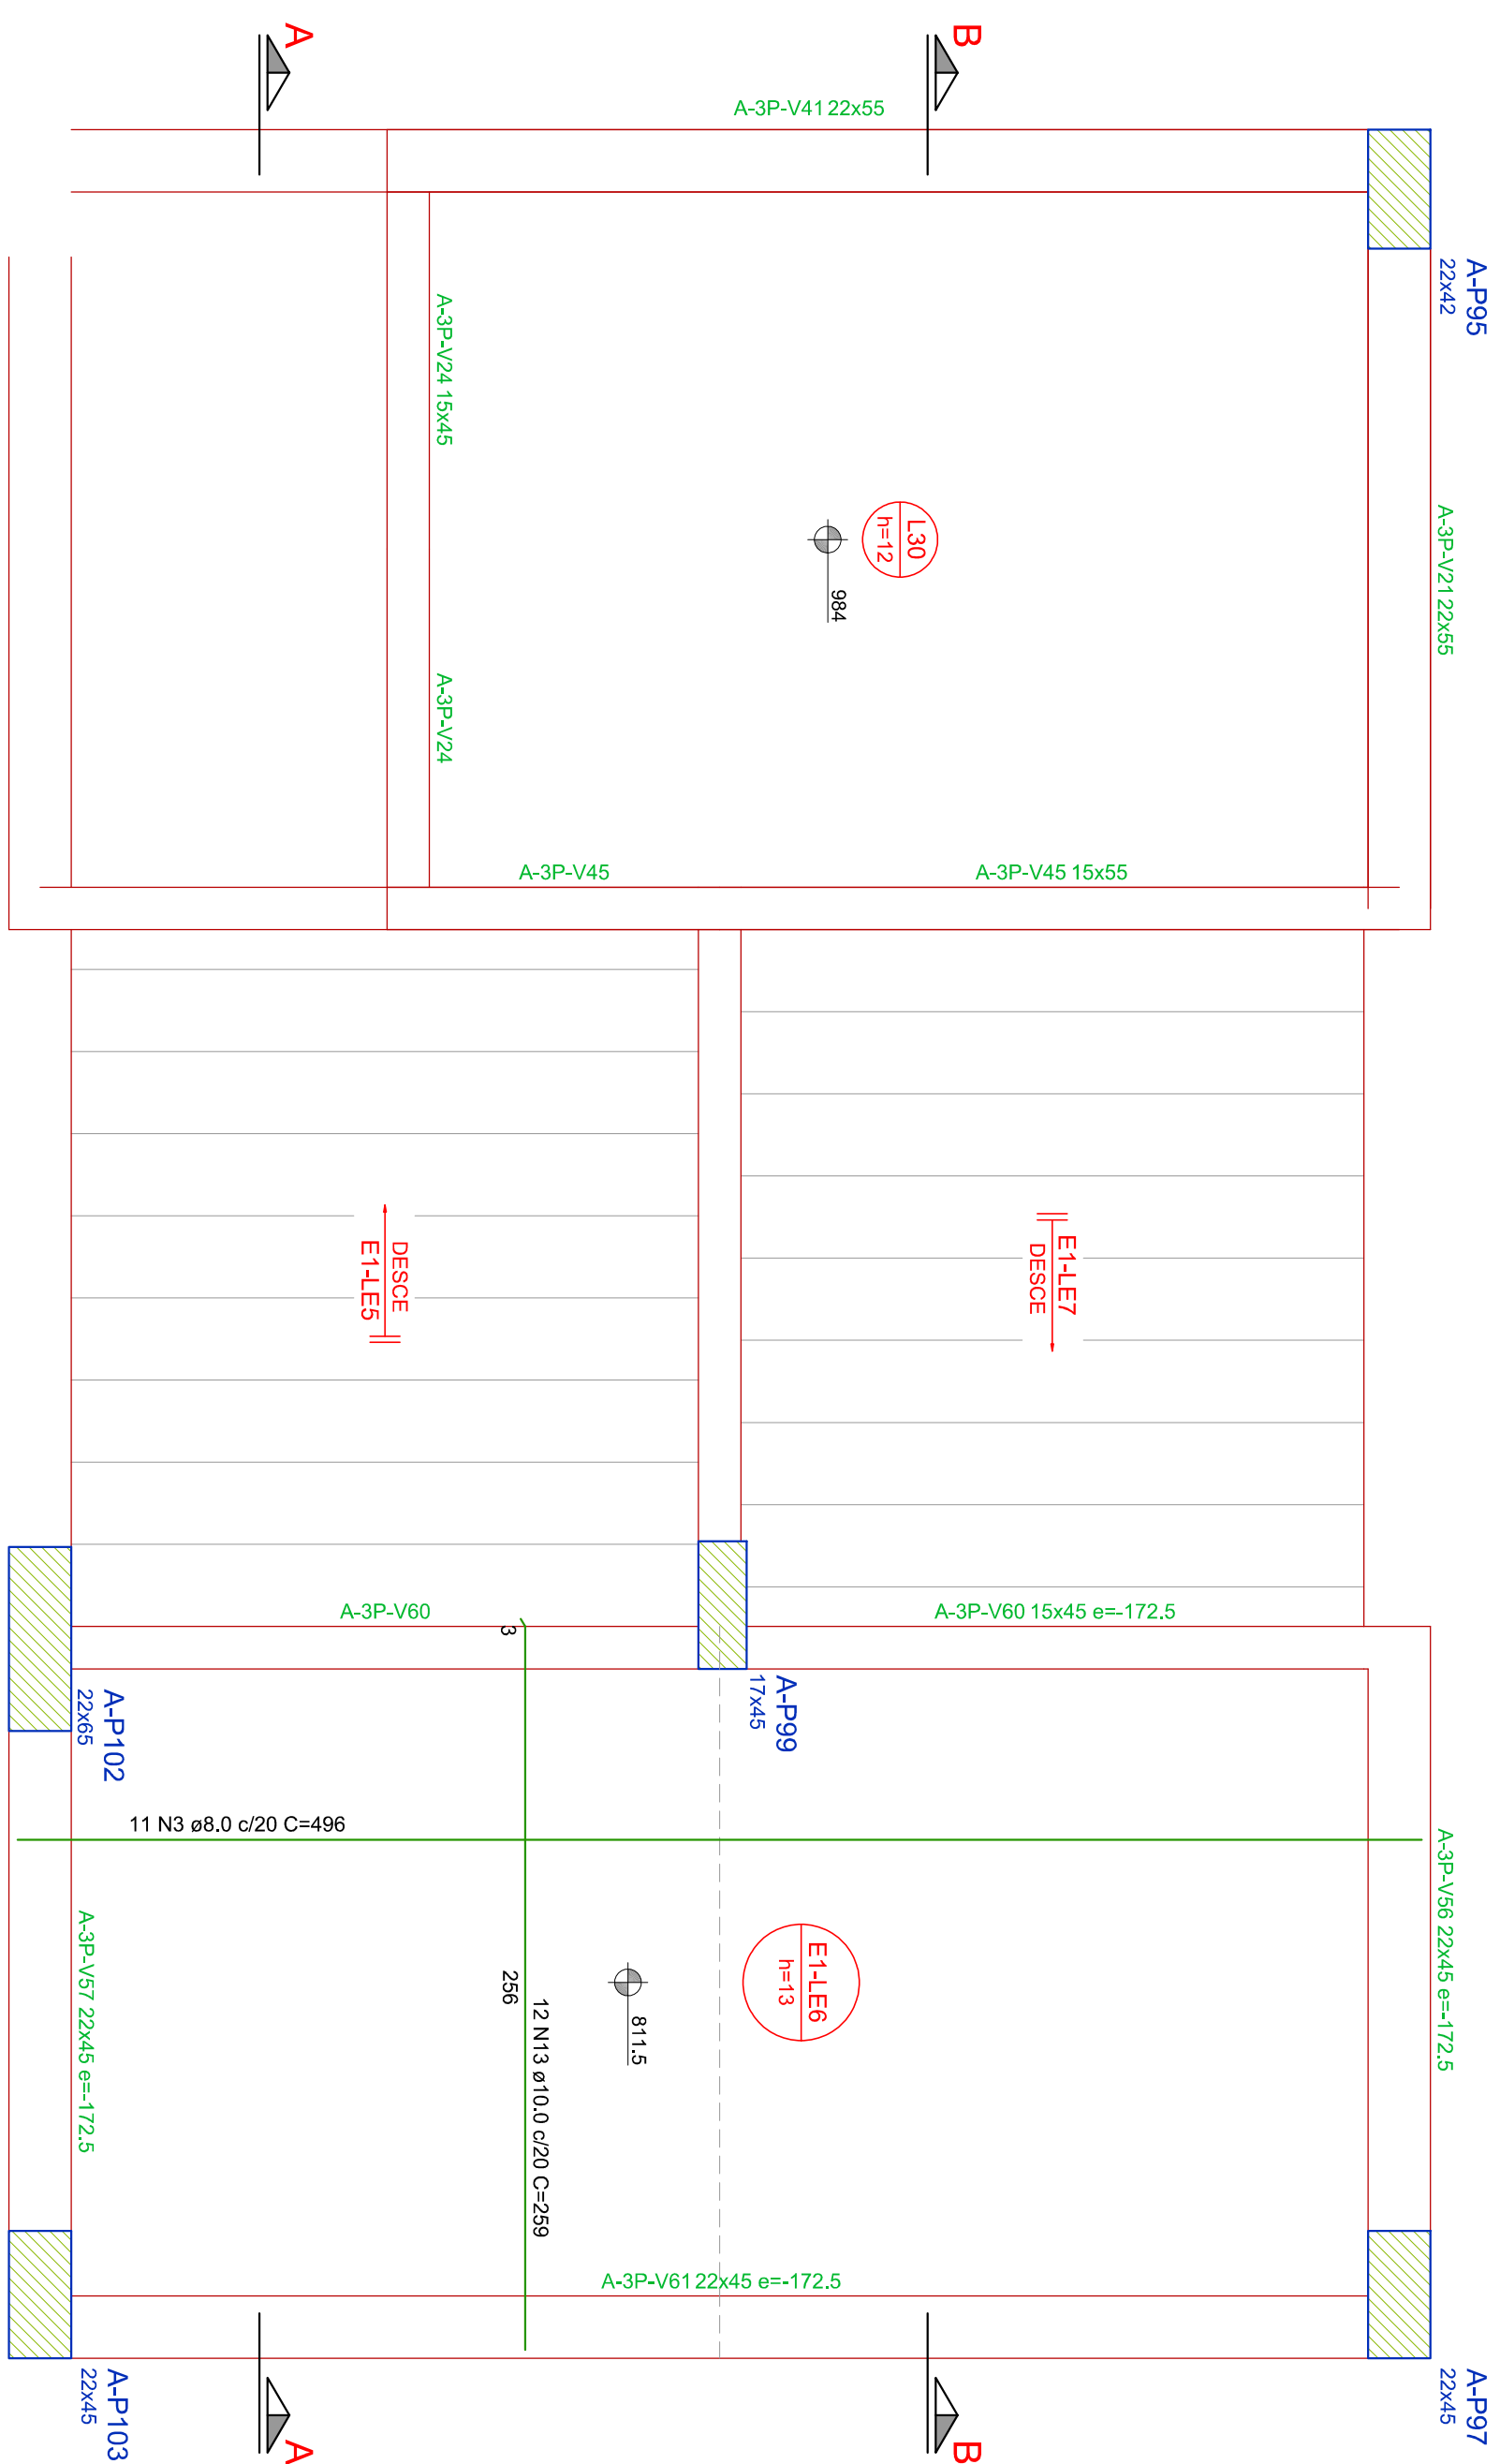


ACO	N	DAM	QUANT	CUMANT	COTOTAL
Ca50		(mm)		(cm)	(cm)
1	8.0	32	118	3778	
2	8.0	11	406	5266	
3	8.0	11	406	5266	
4	8.0	15	224	3380	
5	8.0	11	134	1474	
6	8.0	5	276	1300	
7	8.0	6	178	1066	
8	8.0	6	178	1066	
9	8.0	6	112	482	
10	10.0	1	318	826	
11	10.0	14	104	1468	
12	10.0	14	104	1468	
13	10.0	12	299	3100	
14	10.0	13	355	3245	
15	10.0	13	464	4032	
16	10.0	13	464	4032	
17	10.0	13	100	1395	
18	10.0	13	196	2548	


ACO	DIAM (mm)	C.TOTAL (m)	PESO + 10% (kg)
CA50	8,0	21,3	94,3
	10,0	257,9	174,9
PESO TOTAL (kg)			
CA50	289,2		

Volume de concreto (l) = 0,00 m³
 Volume de concreto (C=28) = 6,09 m³
 Área da forma = 53,14 m²

CONCRETO: fck = 35 MPa

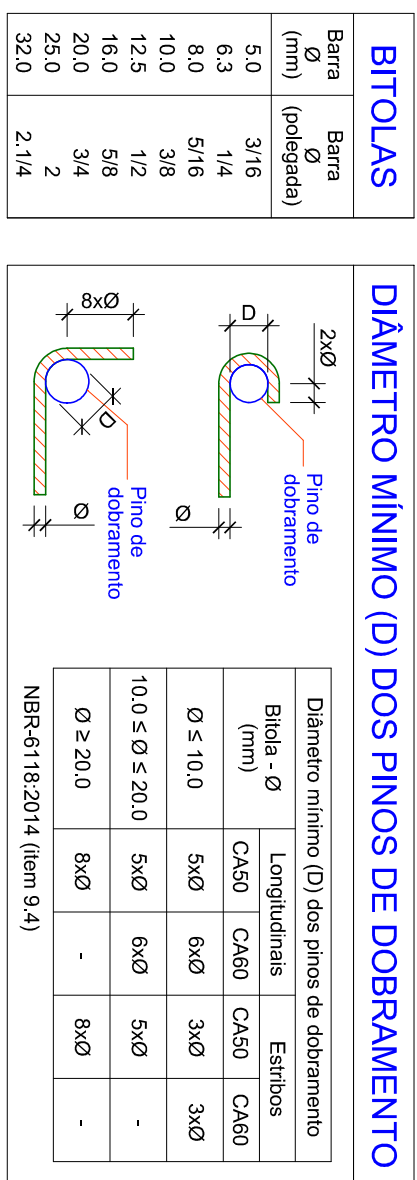

- SEMI-ANGULO DE 45° INTERIOR, COM PONTA BETA DE COMPRIMENTO IGUAL A 80% DO PONTA NÃO INTERIOR A 5,0 cm;
- EM ANGULO RETO, COM PONTA BETA DE COMPRIMENTO MAIOR OU IGUAL A 10xδ, POSEM NÃO INTERIOR A 7,0 cm (ESTE TIPO DE CANGCHO NÃO PODE SER UTILIZADO PARA BARBAS E FIOS LISOs);

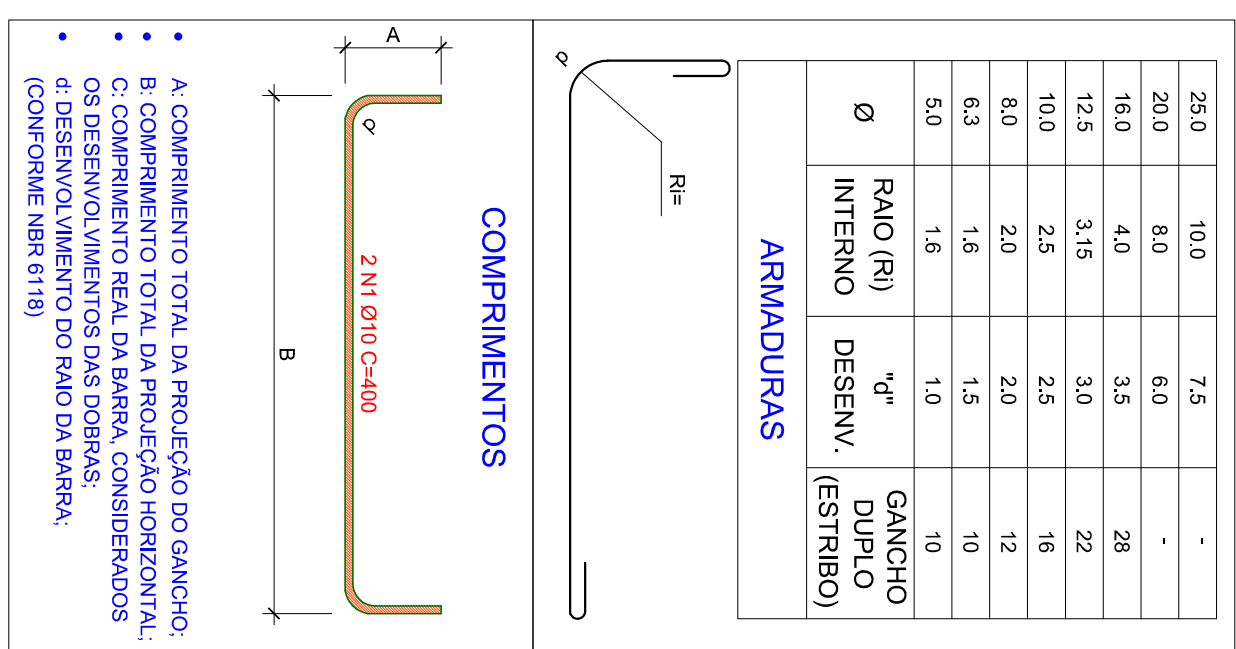[illegible]

NOTAS GERAIS

- [illegible]

LEGENDA