

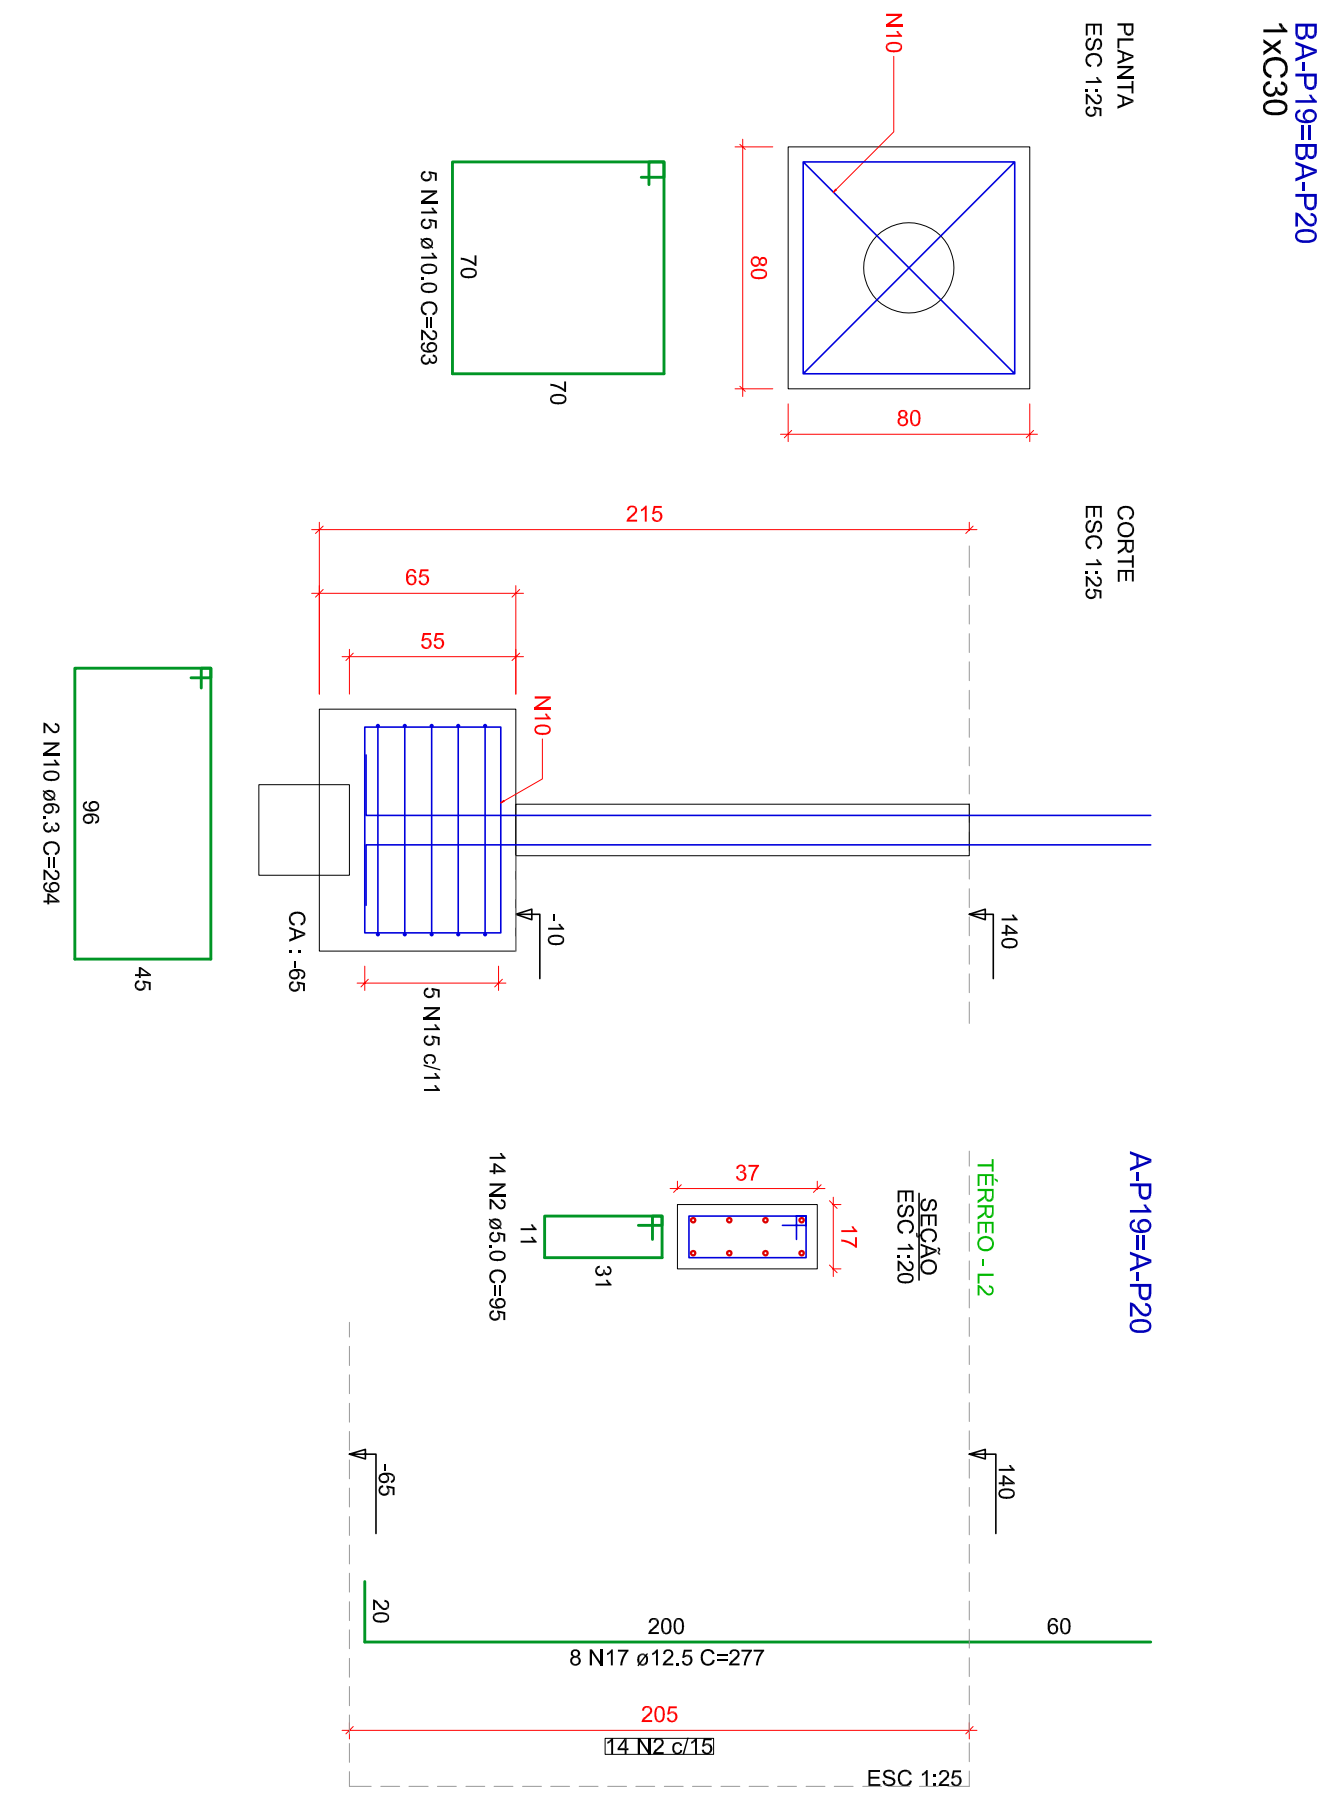
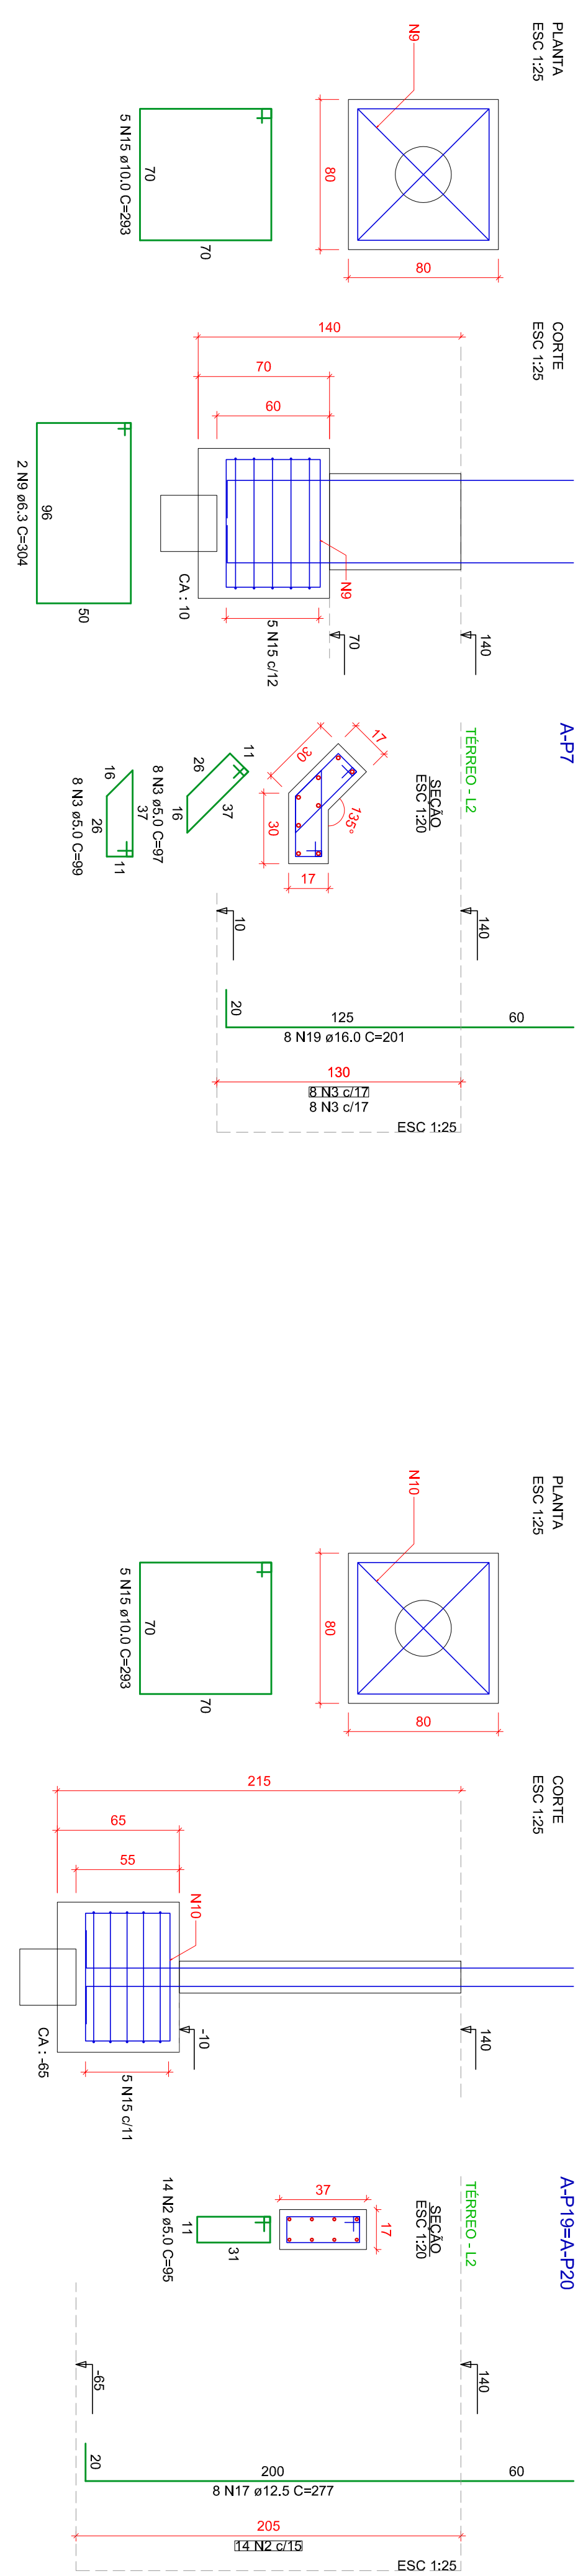


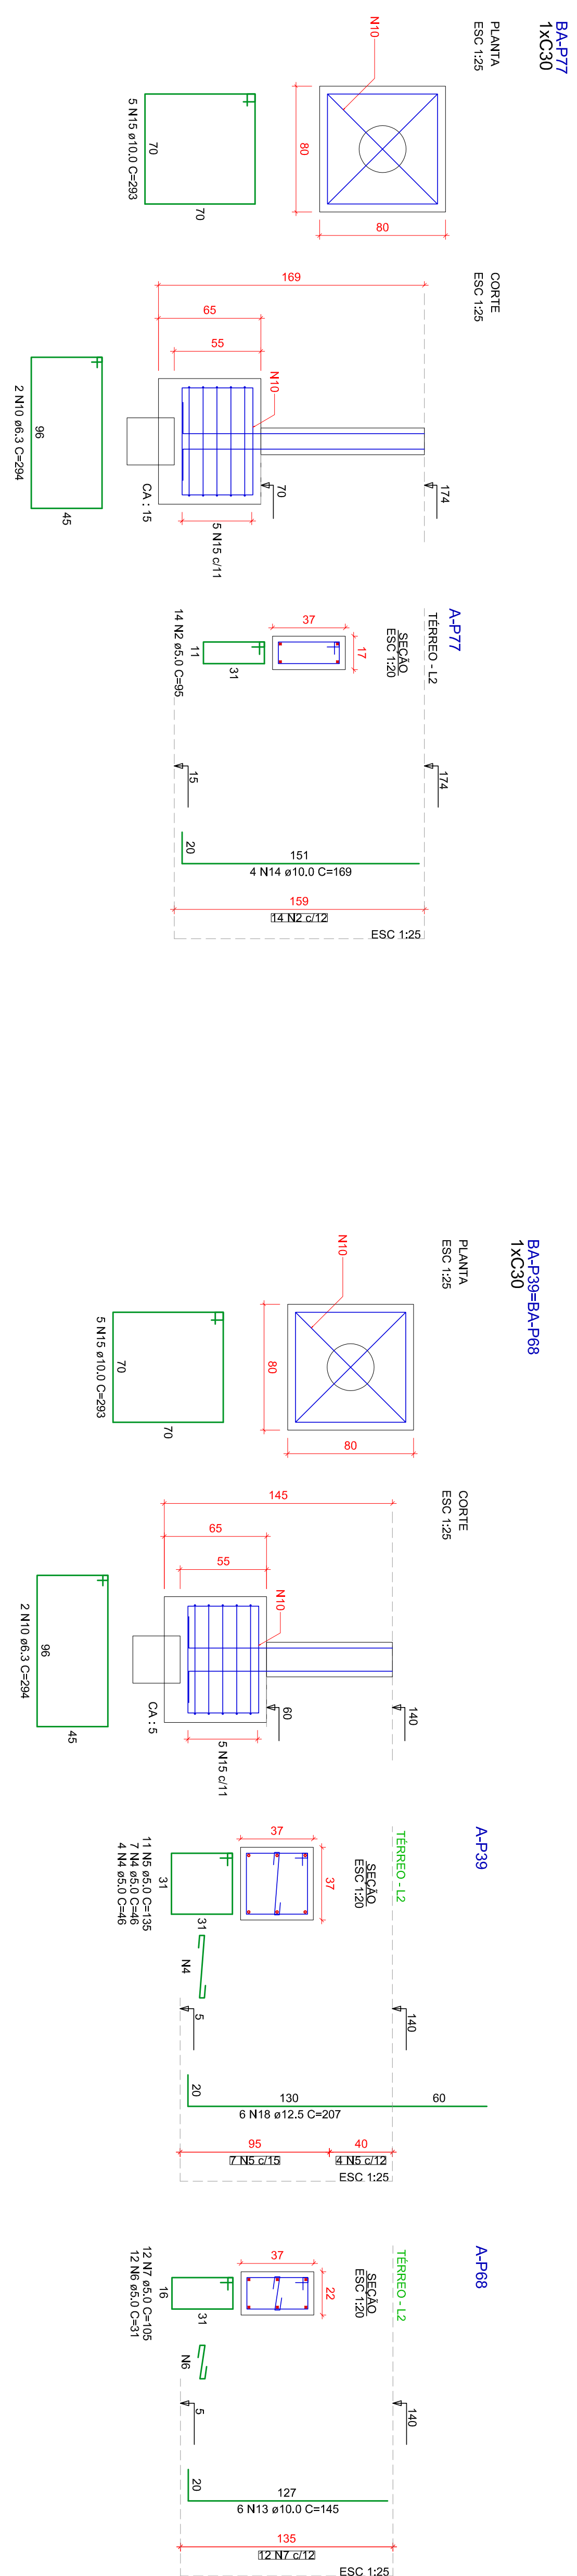



Volume de concreto (C-35) = 7,32 m<sup>3</sup>  
Área da forma = 52,59 m<sup>2</sup>

CONCRETO:  $f_{ck} = 35 \text{ MPa}$

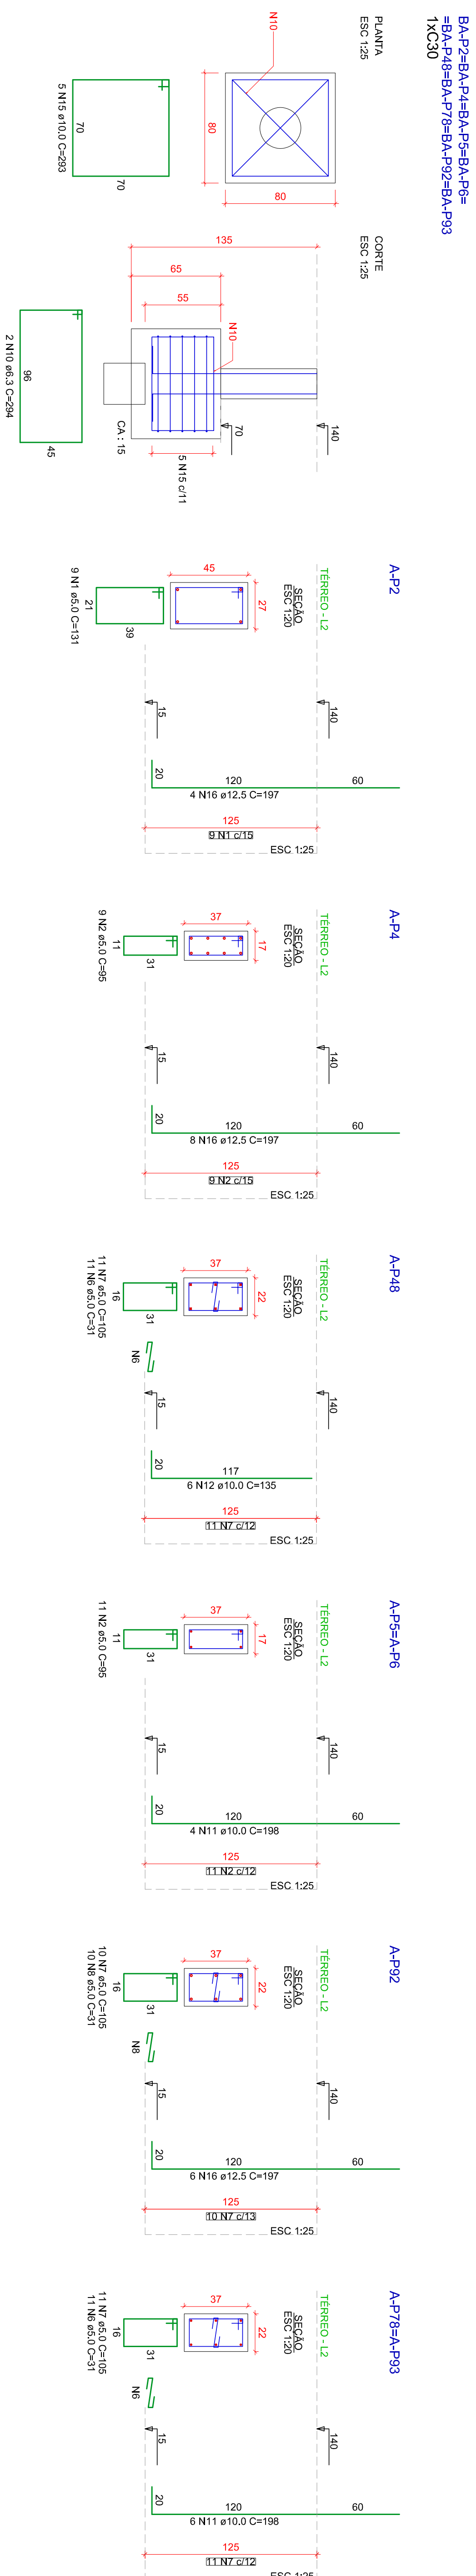



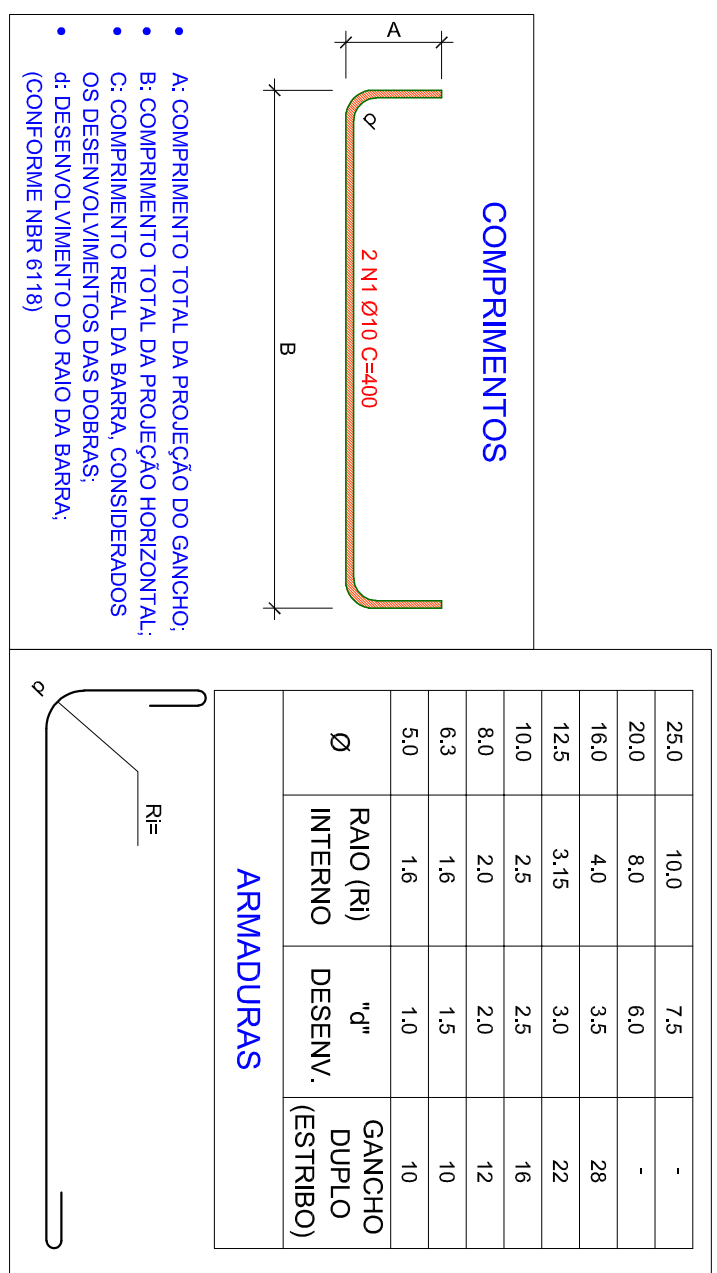[illegible][illegible]